
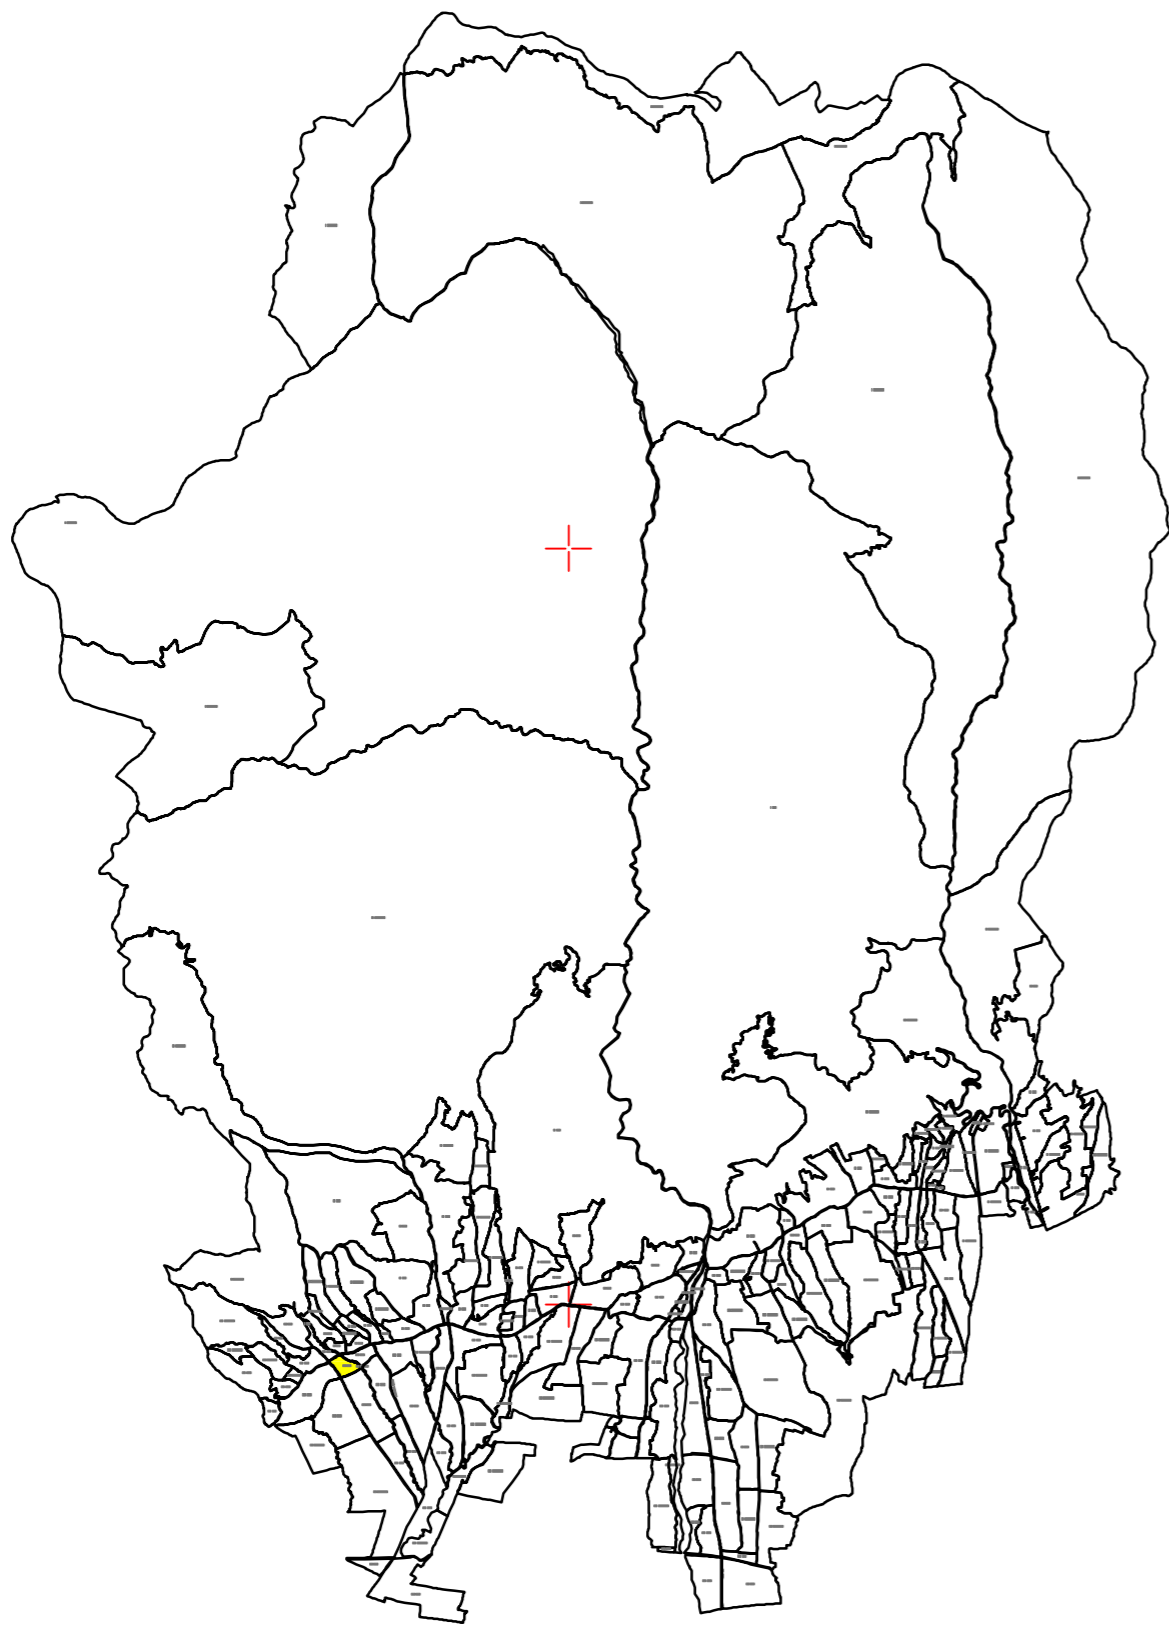


PLAN CADASTRAL

UAT Runcu, Judetul Gorj

Sector cadastral nr. 120

Scara 1:1000
Sistem de proiectie STEREO 70

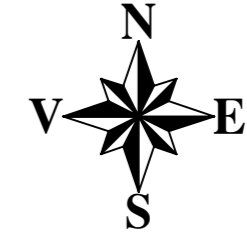

LEGENDĂ

	Limita UAT
	Limita sector cadastral
	Limita tarla
	Numar sector cadastral
	Numar tarla
UAT SCOARTA	Vecini
3	ID Imobile
	Limita Imobile

Scara = 1:2000
1 cm pe plan = 20 m pe teren

Inregistrare sistematica UAT Runcu, Sector 120, Anul 2022
"spre publicare"

S.C. TOPOMEDCRIS SRL		COMUNA RUNCU	
Proiectat	ing. Medintu Mircea Adrian	Scara	1:2000
Măsurat	SC TOPOMEDCRIS SRL	Lucrari de inregistrare sistematica a imobilelor in Sistemul Integrat de Cadastru si Carte funciara UAT-Runcu - Sector 120	
Calculat	ing. Medintu Mircea Adrian	Data	Septembrie 2022
Editat	ing. Medintu Mircea Adrian	Anchetă	ing. Mircea Mircea Adrian