
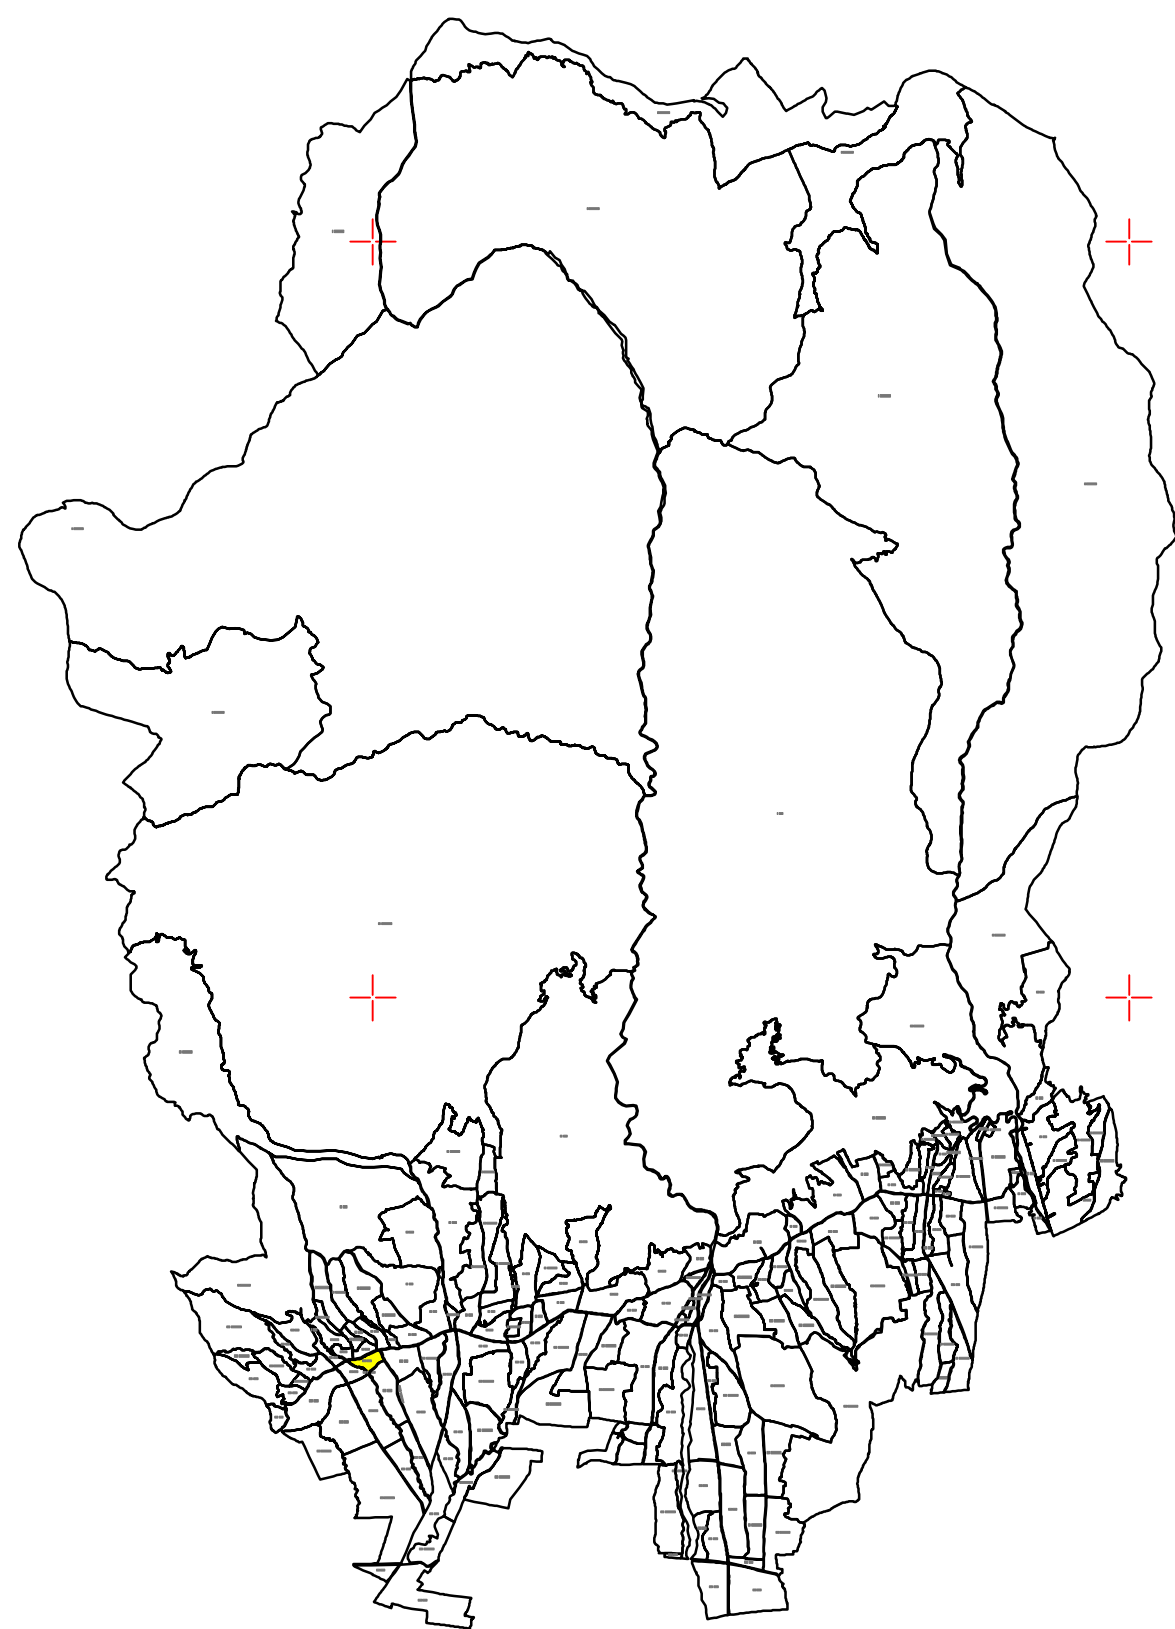
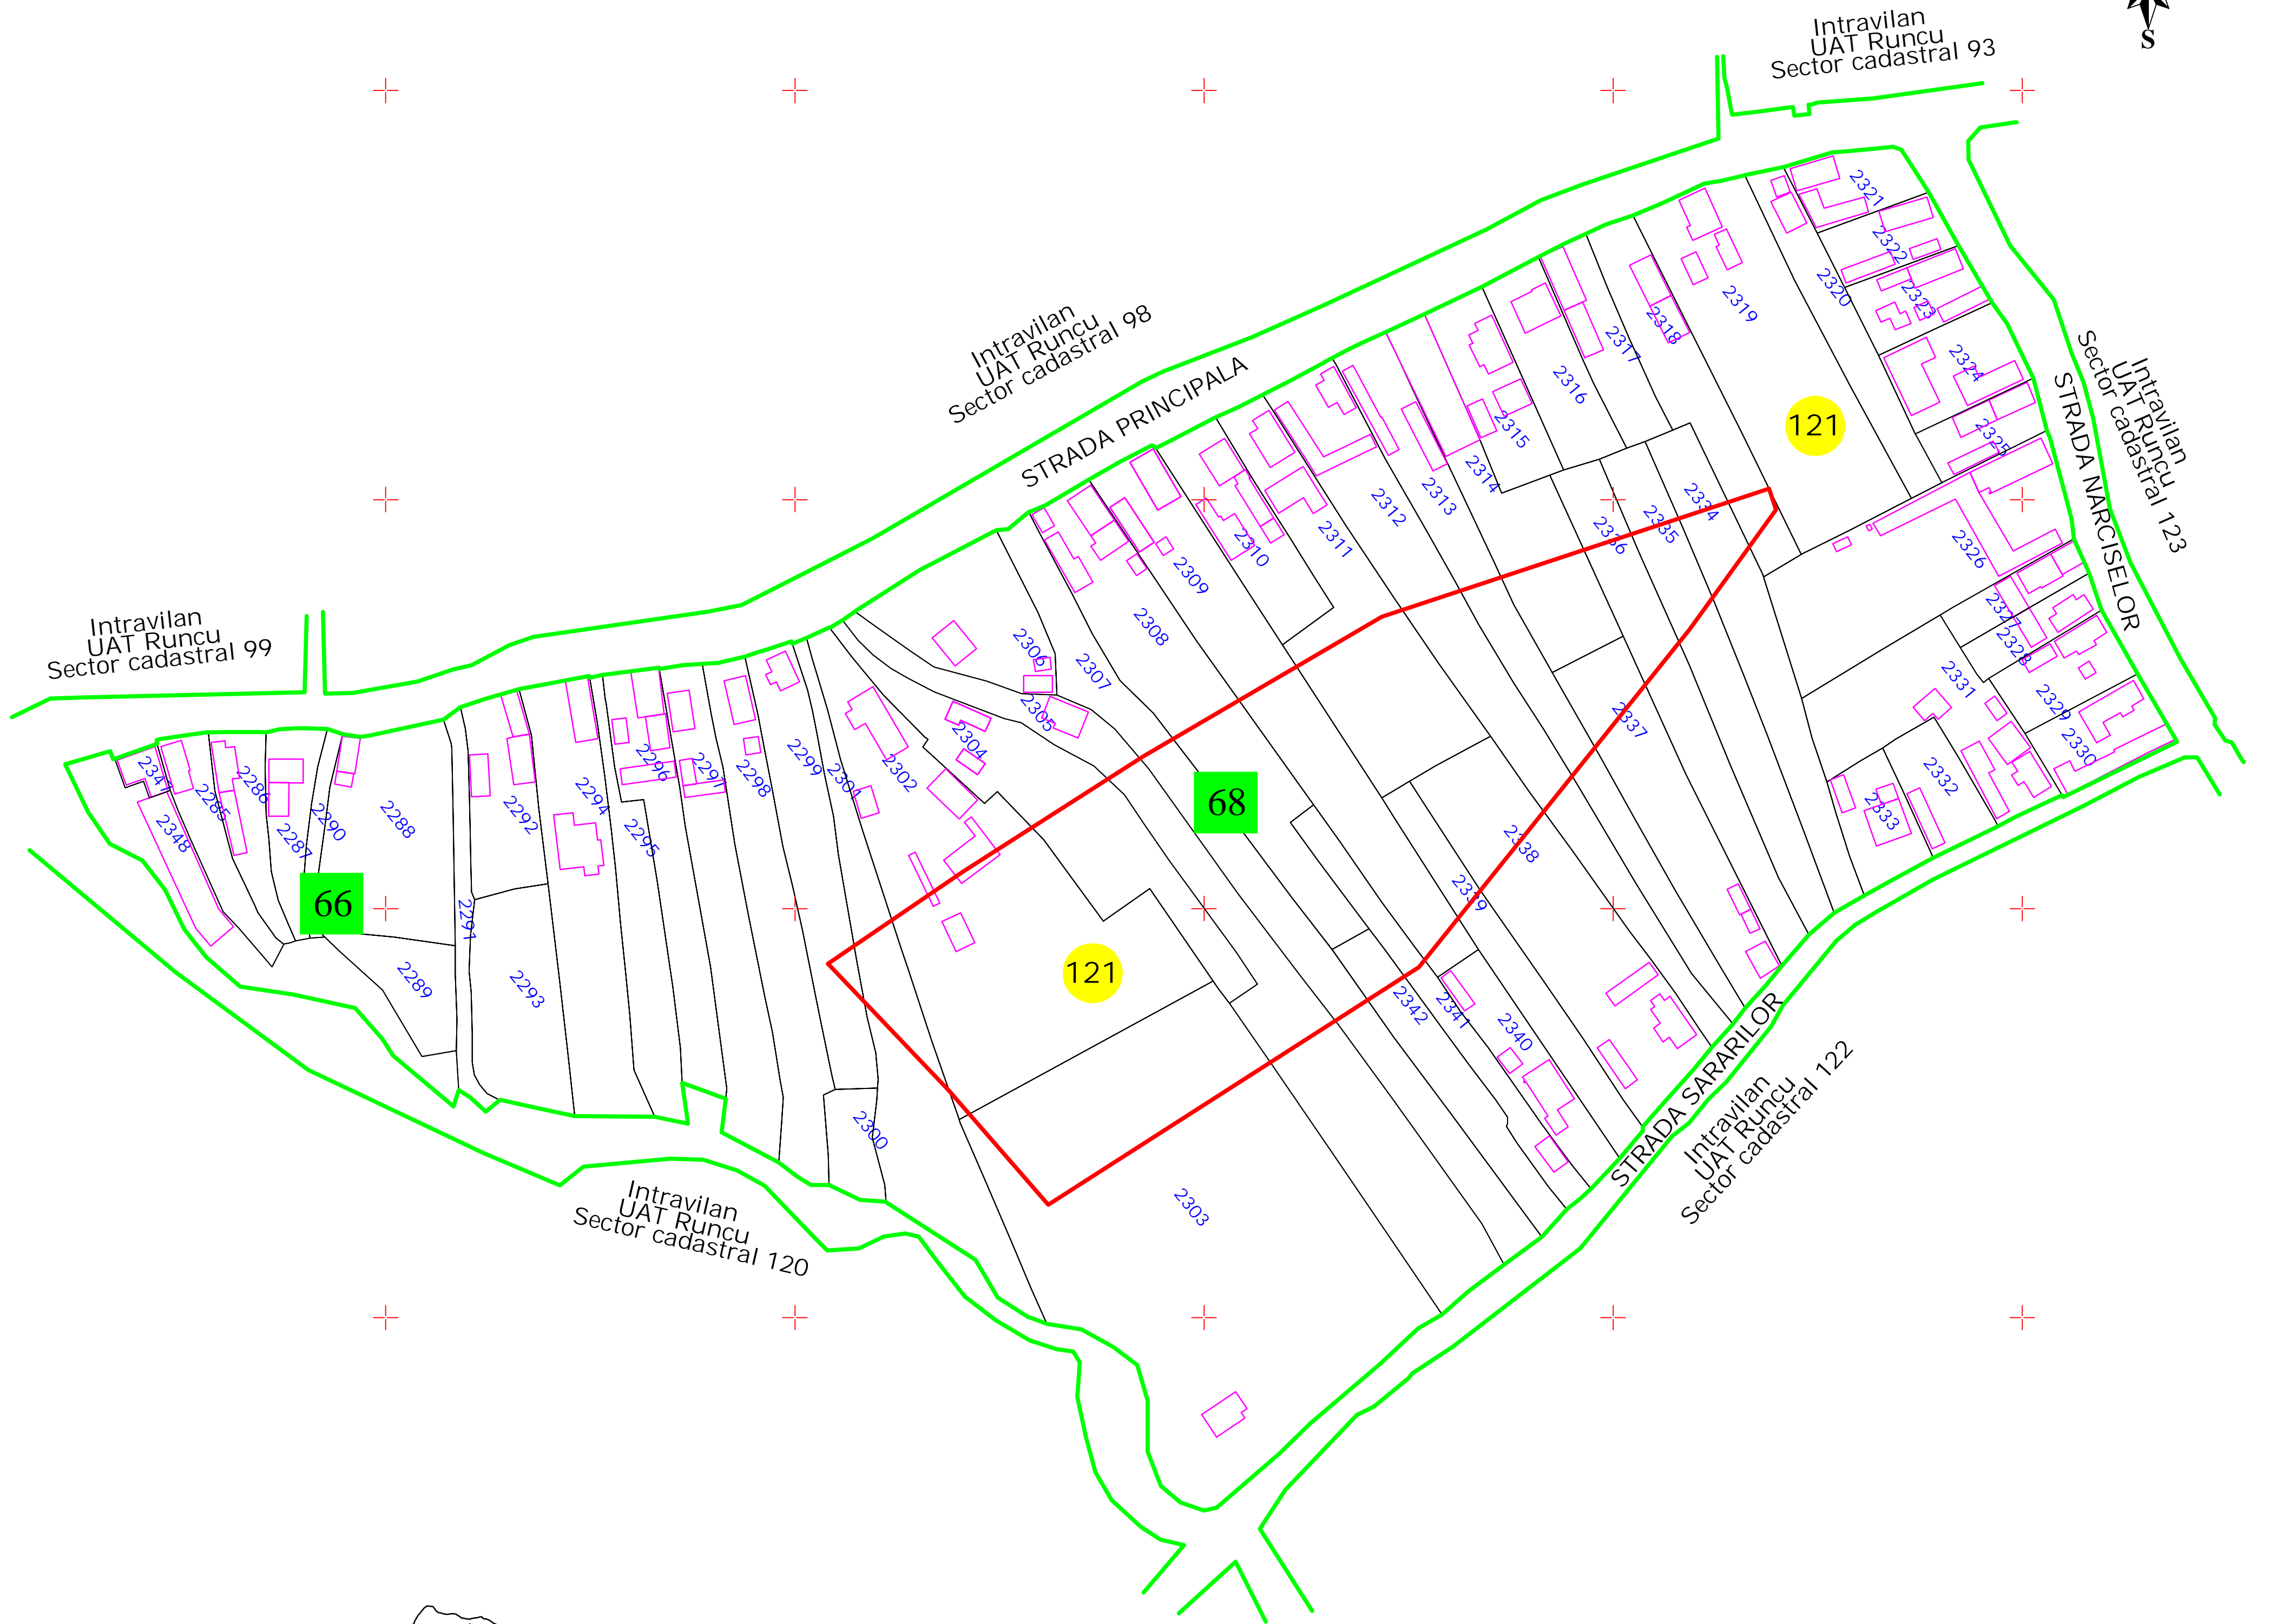


# PLAN CADASTRAL

## UAT Runcu, Judetul Gorj


### Sector cadastral nr. 121

Scara 1:1000  
Sistem de proiectie STEREO 70

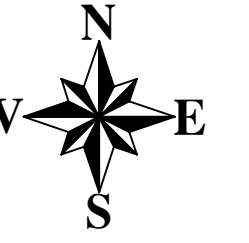

LEGENDĂ	
	Limita UAT
	Limita sector cadastral
	Limita tarla
	Numar sector cadastral
	Numar tarla
UAT SCOARTA	Vecini
3	ID Imobile
	Limita Imobile

Scara = 1:2000  
1 cm pe plan = 20 m pe teren

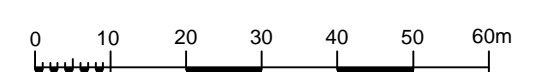

Inregistrare sistematica UAT Runcu, Sector 121, Anul 2022  
"spre publicare"

S.C. TOPOMEDCRIS SRL			COMUNA RUNCU		
Proiectat	ing. Medintu Mircea Adrian		Scara	1:2000	
Măsurat	SC TOPOMEDCRIS SRL		<b>Lucrari de inregistrare sistematica a imobilelor in Sistemul Integrat de Cadastru si Carte funciara UAT-Runcu - Sector 121</b>		
Calculat	ing. Medintu Mircea Adrian	Data			Septembrie 2022
Editat	ing. Medintu Mircea Adrian	Anul			2022
Auto	ing. Medintu Mircea Adrian				