

# PLAN CADASTRAL

## UAT Runcu, Judetul Gorj

### Sector cadastral nr. 122


Scara 1:1000  
Sistem de proiectie STEREO 70






#### LEGENDĂ

	Limita UAT
	Limita sector cadastral
	Limita tarla
	Numar sector cadastral
	Numar tarla
UAT SCOARTA	Vecini
3	ID Imobile
	Limita Imobile

Scara = 1:2000  
1 cm pe plan = 20 m pe teren

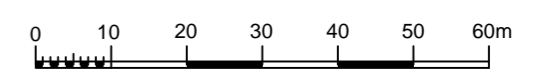

#### SCHEMA DE DISPUNERE A PLANSELOR

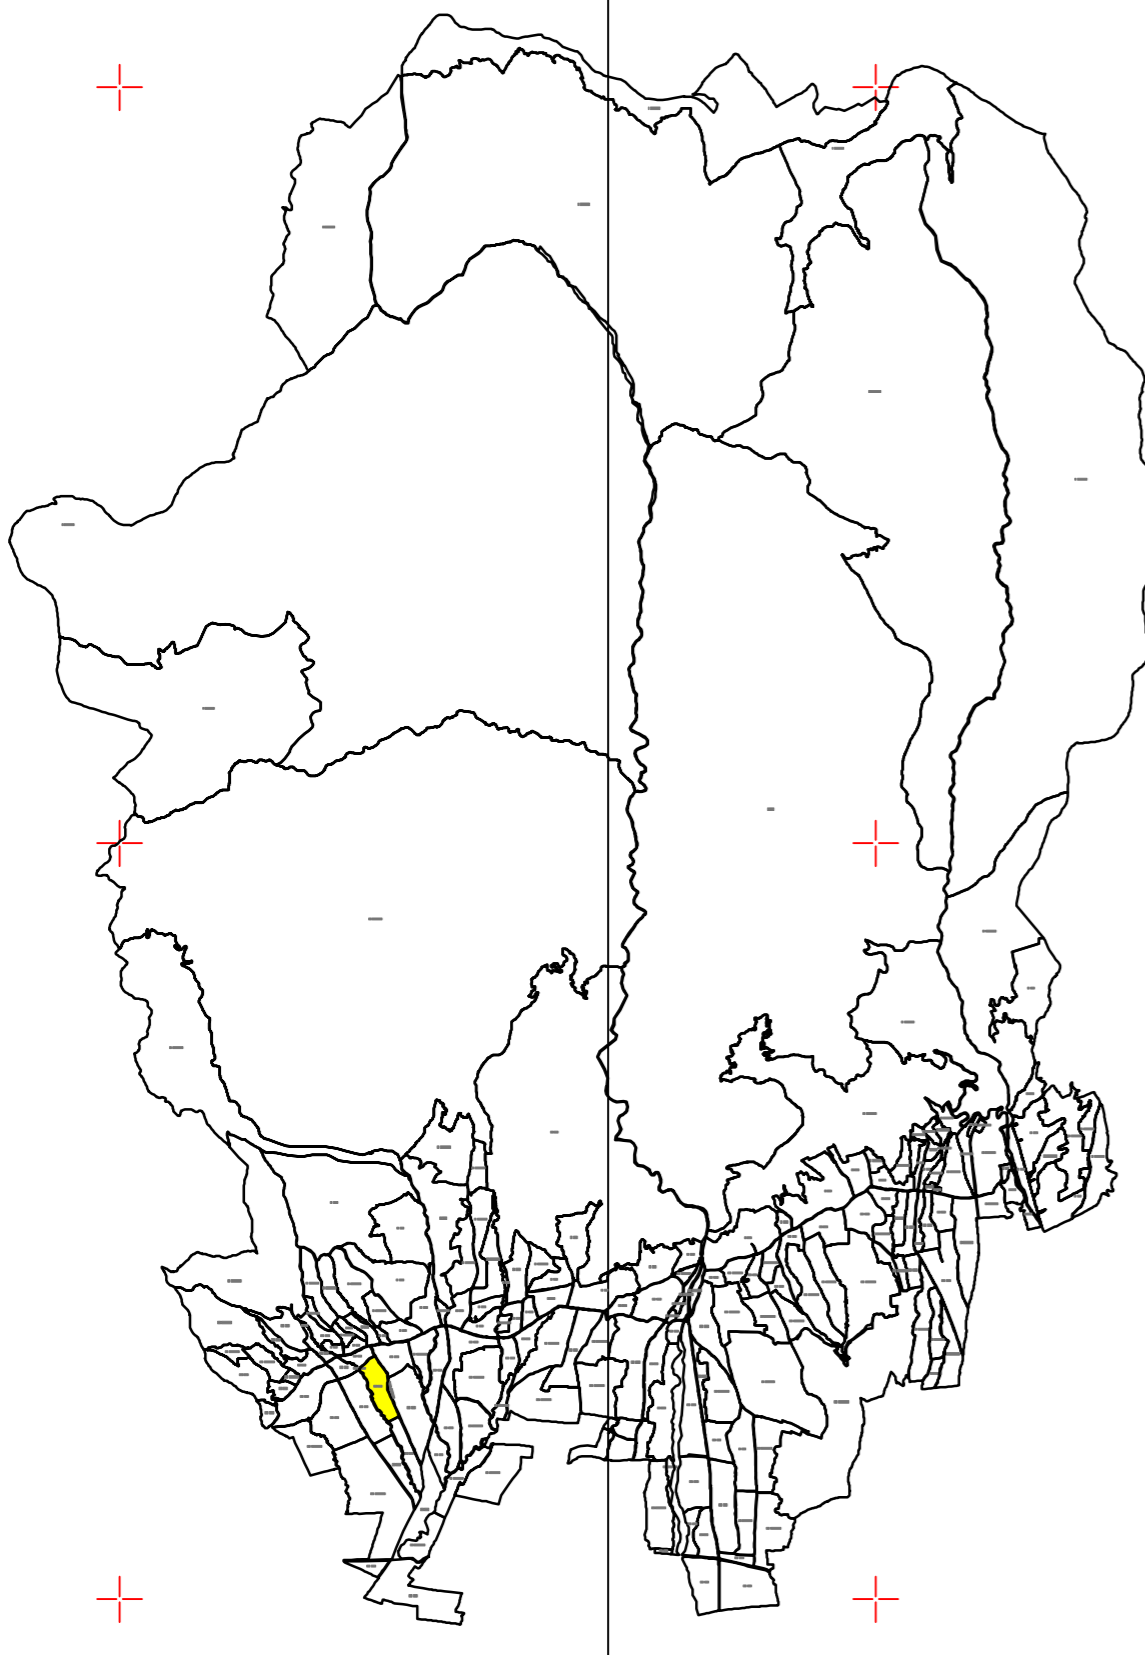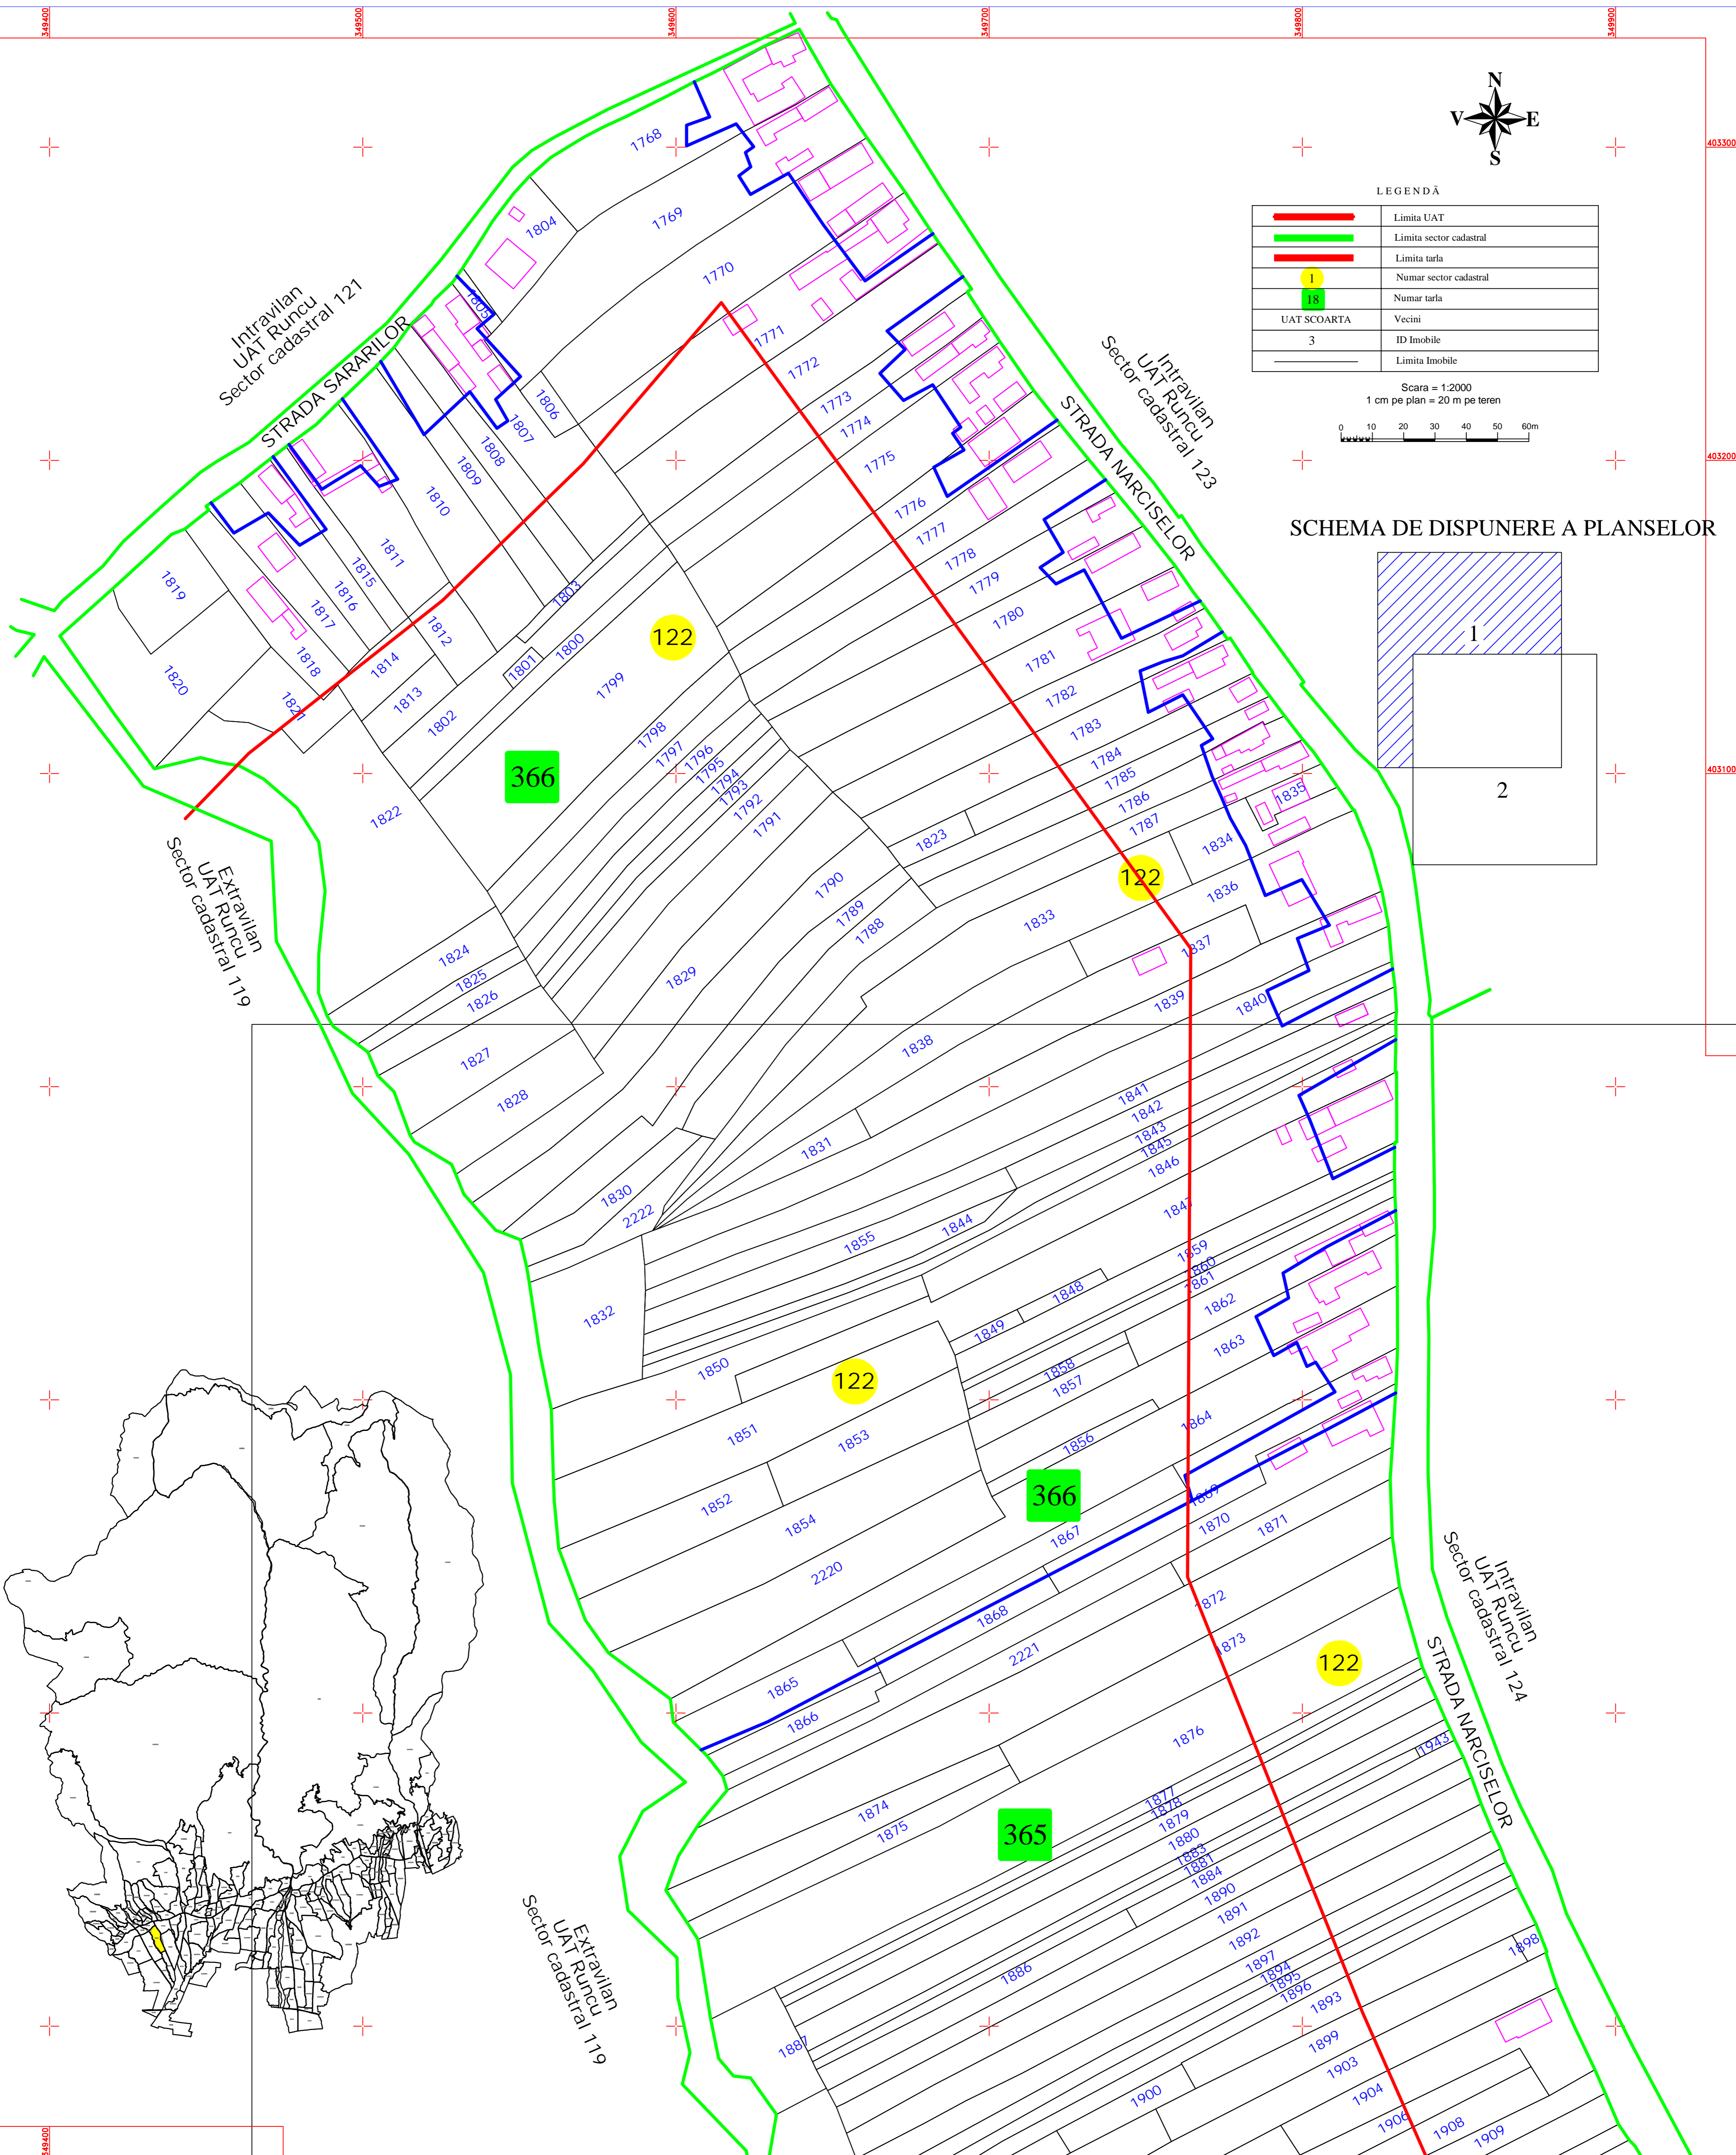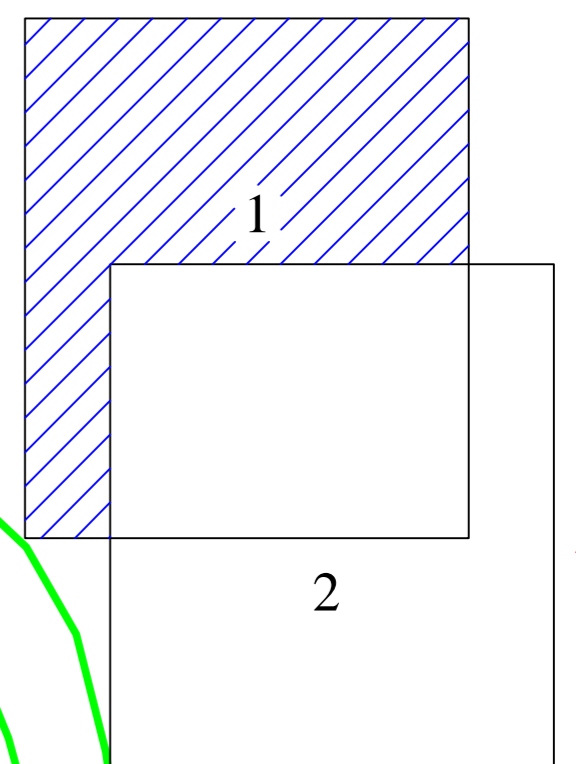

Inregistrare sistematica UAT Runcu, Sector 122, Anul 2022  
"spre publicare"

S.C. TOPOMEDCRIS SRL		COMUNA RUNCU	
Proiectat	ing. Medintu Mircea Adrian	Scara	1:2000
Măsurat	SC TOPOMEDCRIS SRL	Calculat	ing. Medintu Mircea Adrian
Calculat	ing. Medintu Mircea Adrian	Editat	ing. Medintu Mircea Adrian
Editat	ing. Medintu Mircea Adrian	Amplasat	ing. Medintu Mircea Adrian
		Data	Septembrie 2022
		<b>Lucrari de inregistrare sistematica a imobilelor in Sistemul Integrat de Cadastru si Carte funciara UAT-Runcu - Sector 122</b>	