


PLAN CADASTRAL


UAT Runcu, Judetul Gorj

Sector cadastral nr. 192

Scara 1:1000
Sistem de proiectie STEREO 70

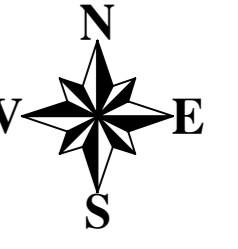



SCHEMA DE DISPUNERE A PLANSELOR

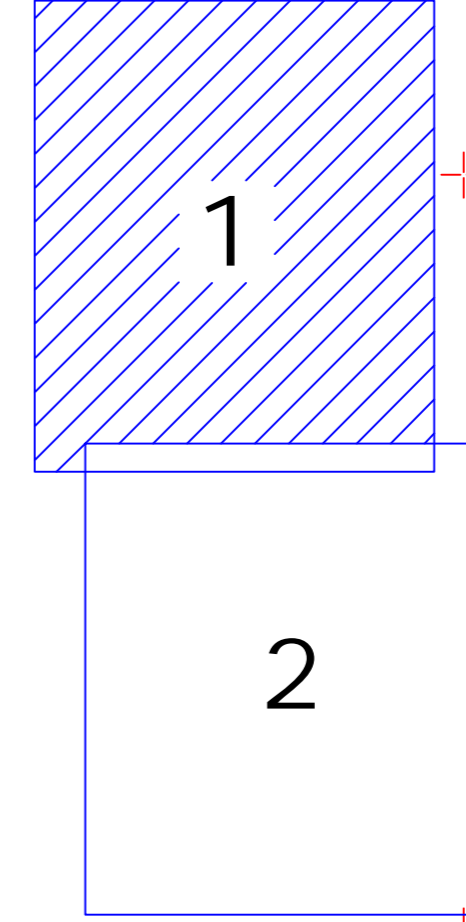

LEGENDĂ

	Limita UAT
	Limita sector cadastral
	Limita tarla
	Numar sector cadastral
	Numar tarla
UAT SCOARTA	Vecini
3	ID Imobile
	Limita Imobile

Scara = 1:2000
1 cm pe plan = 20 m pe teren

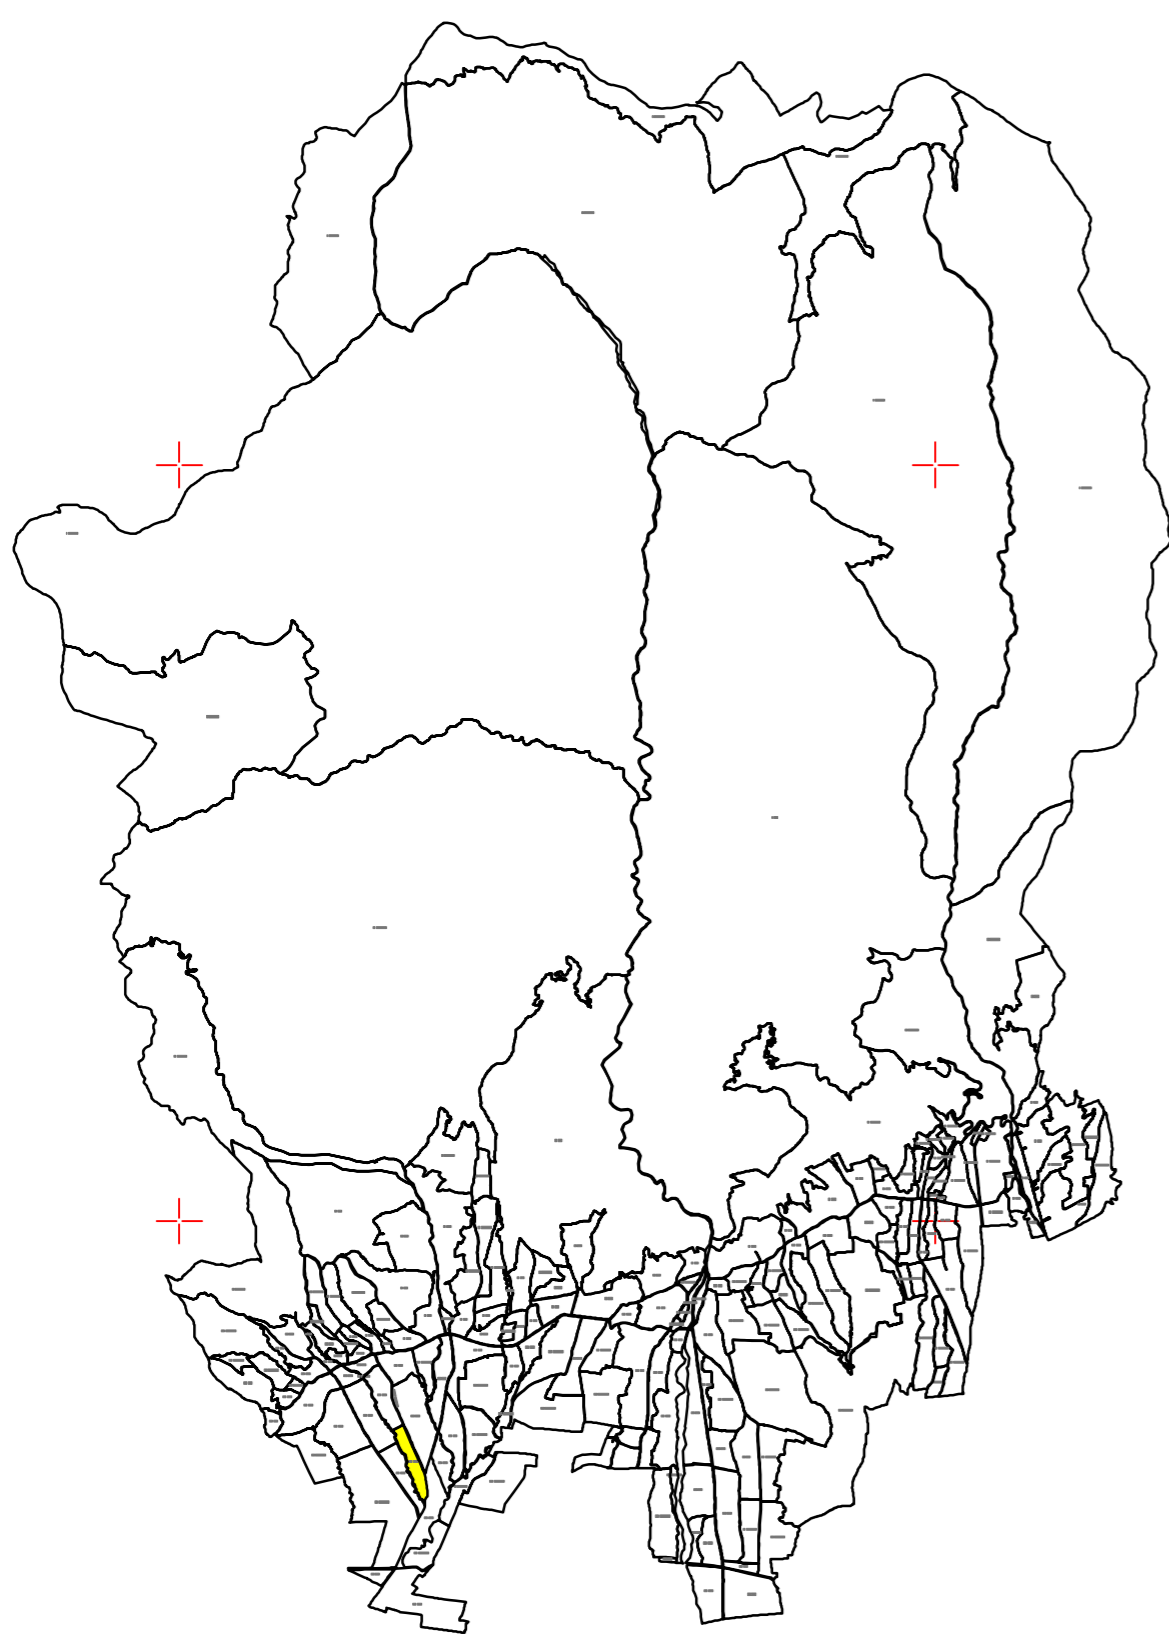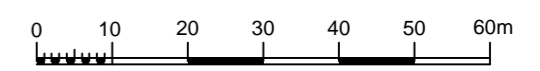

Inregistrare sistematica UAT Runcu, Sector 192, Anul 2022
"spre publicare"

S.C. TOPOMEDCRIS SRL		COMUNA RUNCU	
Proiectat	ing. Medintu Mircea Adrian	Scara 1:2000	Lucrari de inregistrare sistematica a imobilelor in Sistemul Integrat de Cadastru si Carte funciara UAT-Runcu - Sector 192
Măsurat	SC TOPOMEDCRIS SRL		
Calculat	ing. Medintu Mircea Adrian	Data SEPTEMBRIE 2022	
Editat	ing. Medintu Mircea Adrian		